


152 x 89 x 9.5 ANGLE

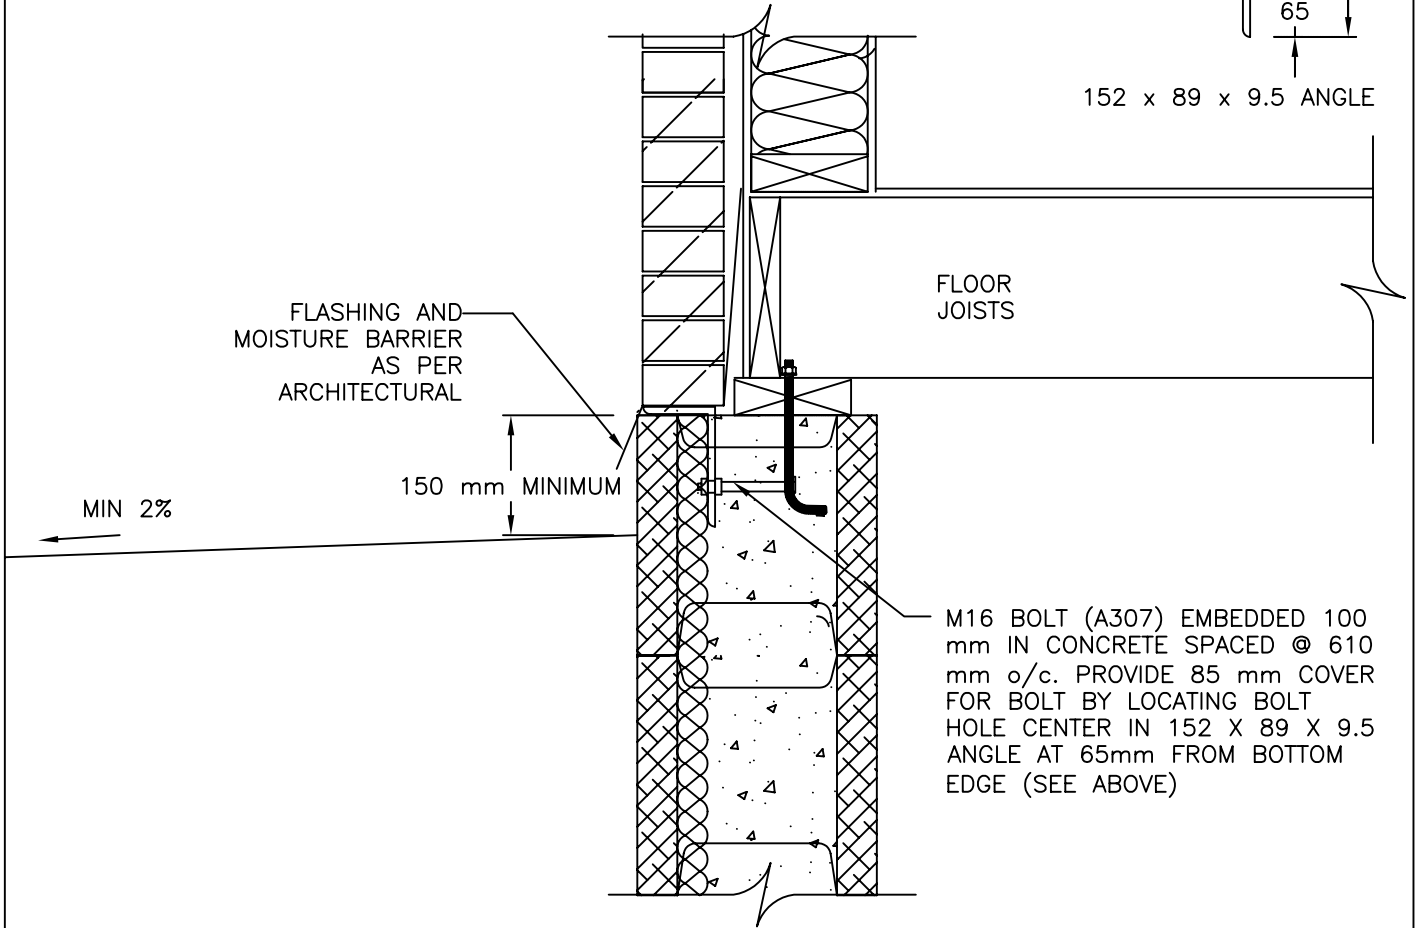

TYPICAL SECTION

|                                      |          |                 |                   |                    |   |
|--------------------------------------|----------|-----------------|-------------------|--------------------|---|
| TITLE:<br>FLOOR AND BRICK CONNECTION |          |                 |                   |                    | JOB NO:<br><br>SCALE:<br>1 : 10<br>DWG. NO:<br>DB-3 |
| PROJECT:<br>543 BLYTHEWOOD           |          |                 |                   |                    |   |
| DATE:<br>02.16.06                    | REVISED: | DRAWN BY:<br>VA | CHECKED BY:<br>VA | FILE NAME:<br>DB-2 |   |